


bernard fauget
 architecte




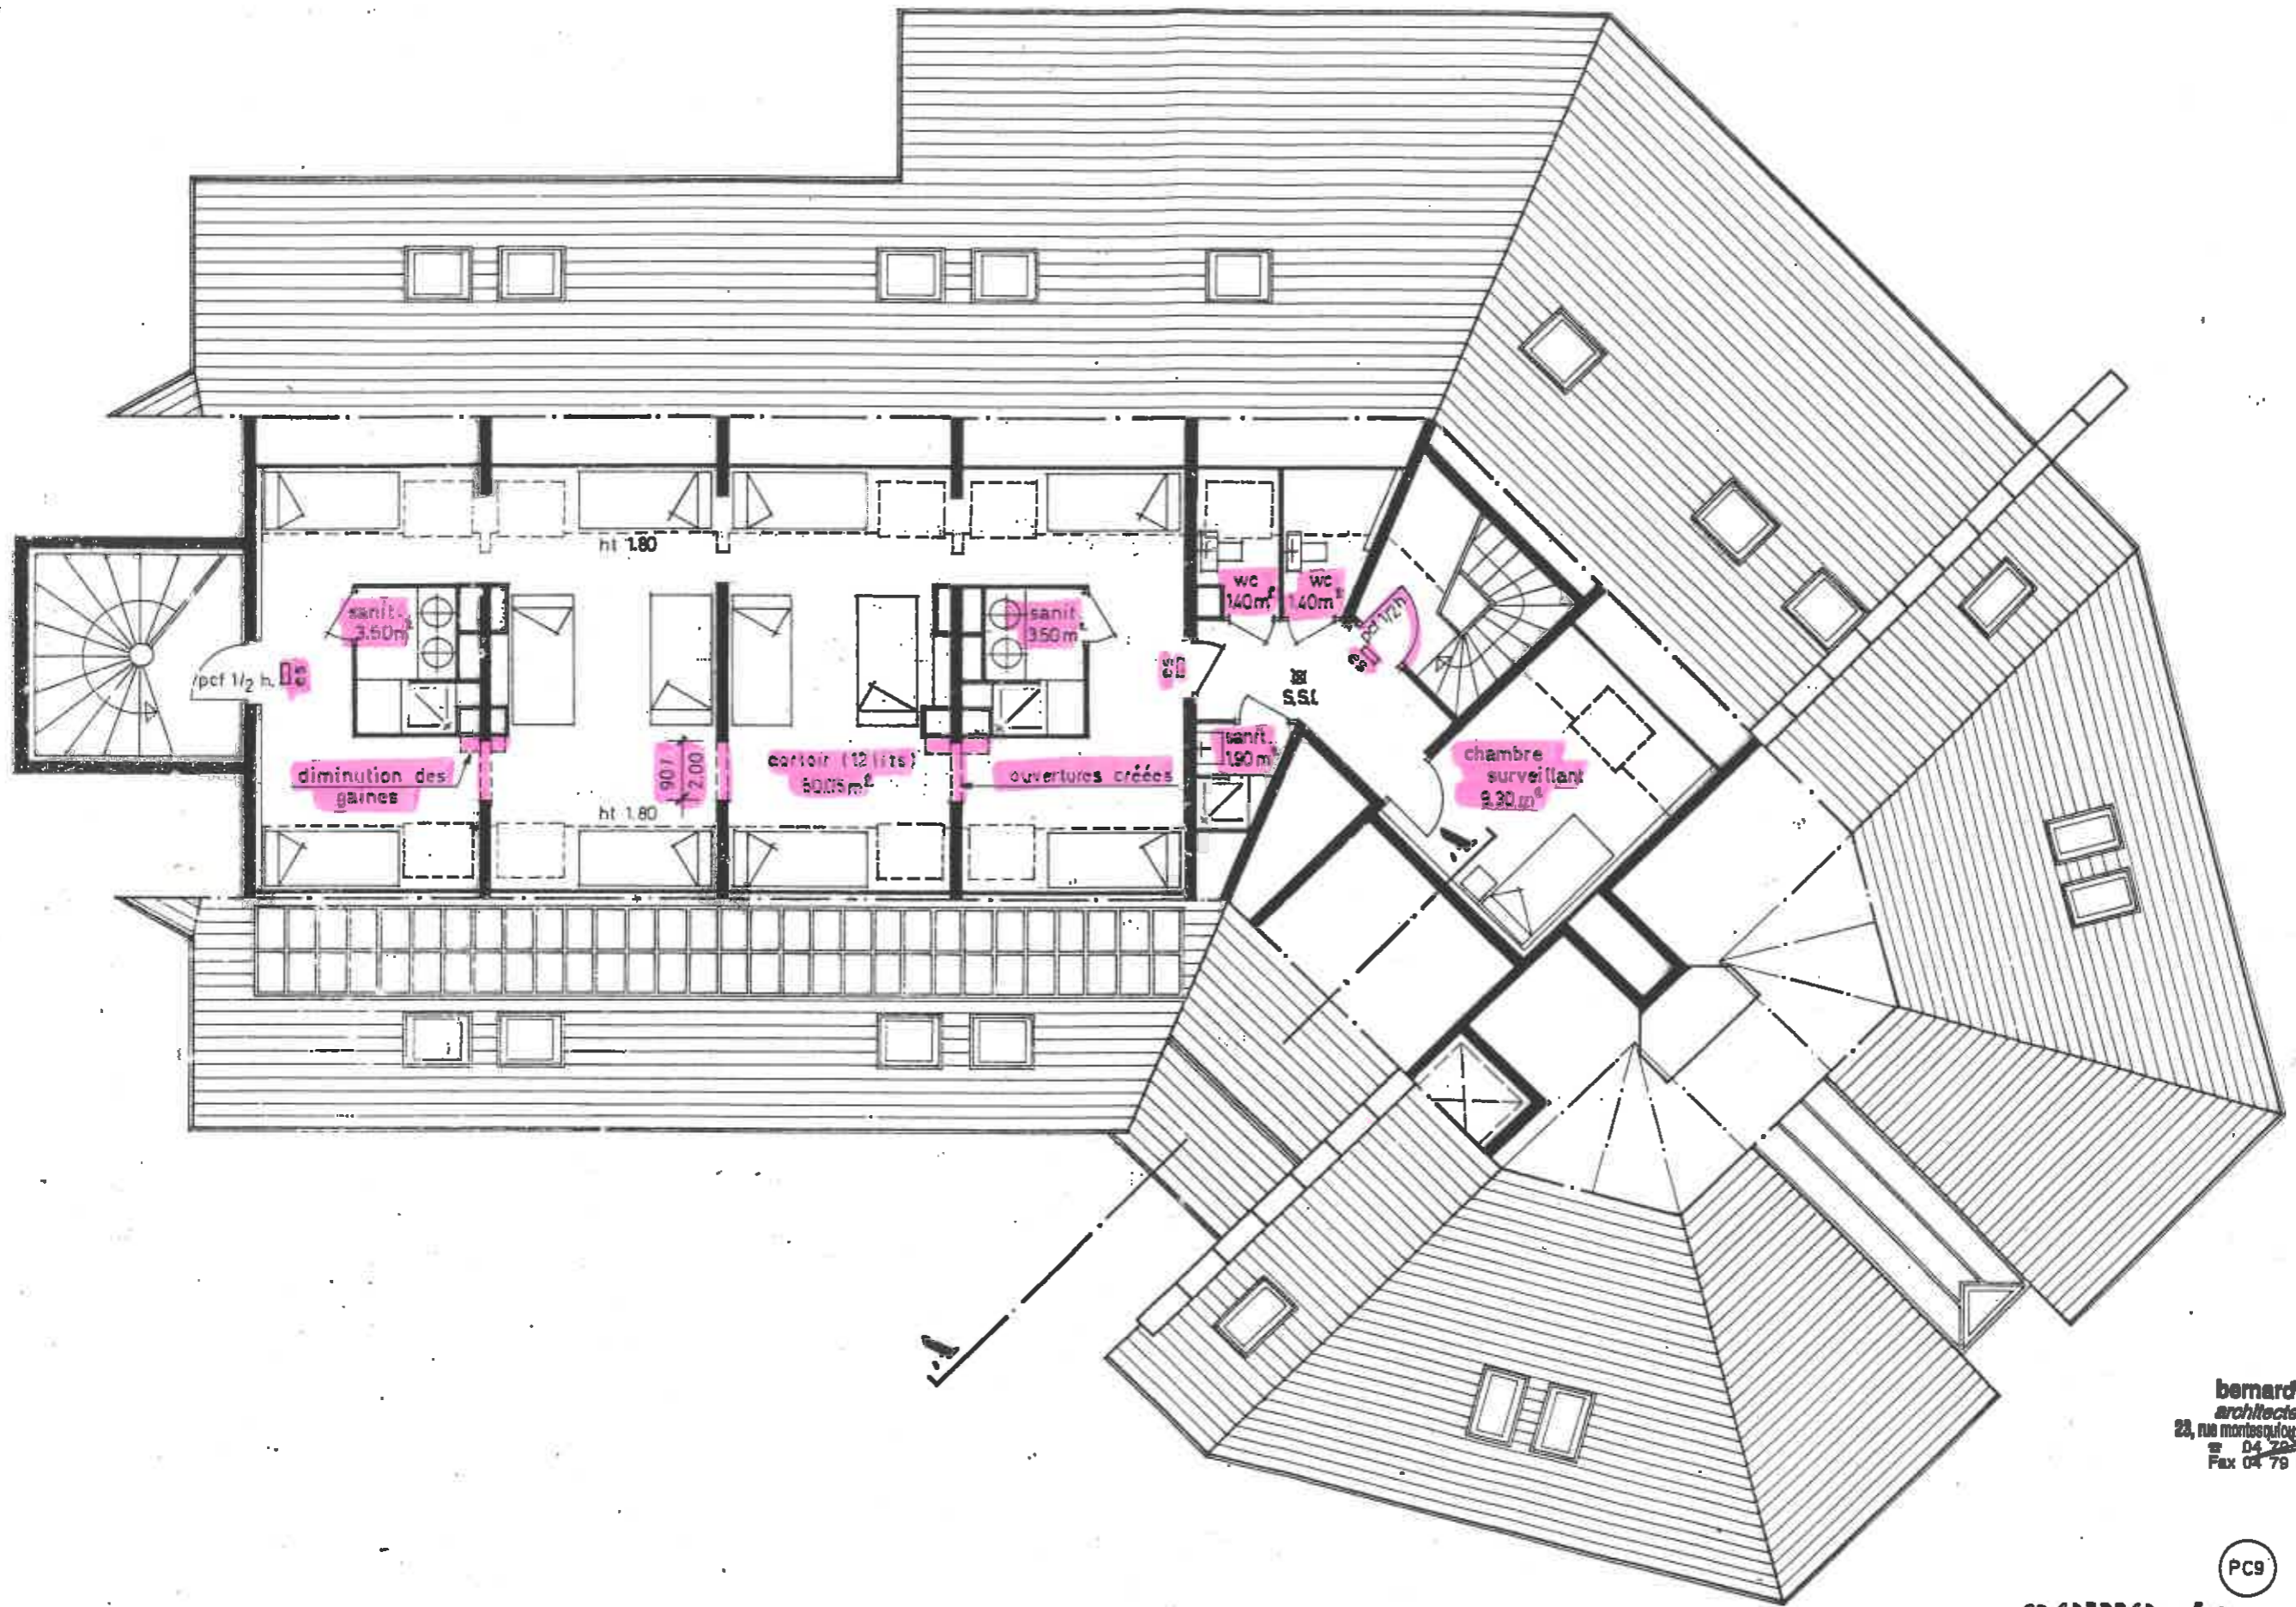

bernard fauge
 architecte
 Fax 04 79 85 43 48

PC9

gene étage

ECH. 1/100